



F:\Meadows Office Complex - 12-008\Autocad\Landscapes\CDs\3-Plaza Planting Plan.dwg - December 11, 2012 - 9:54 pm

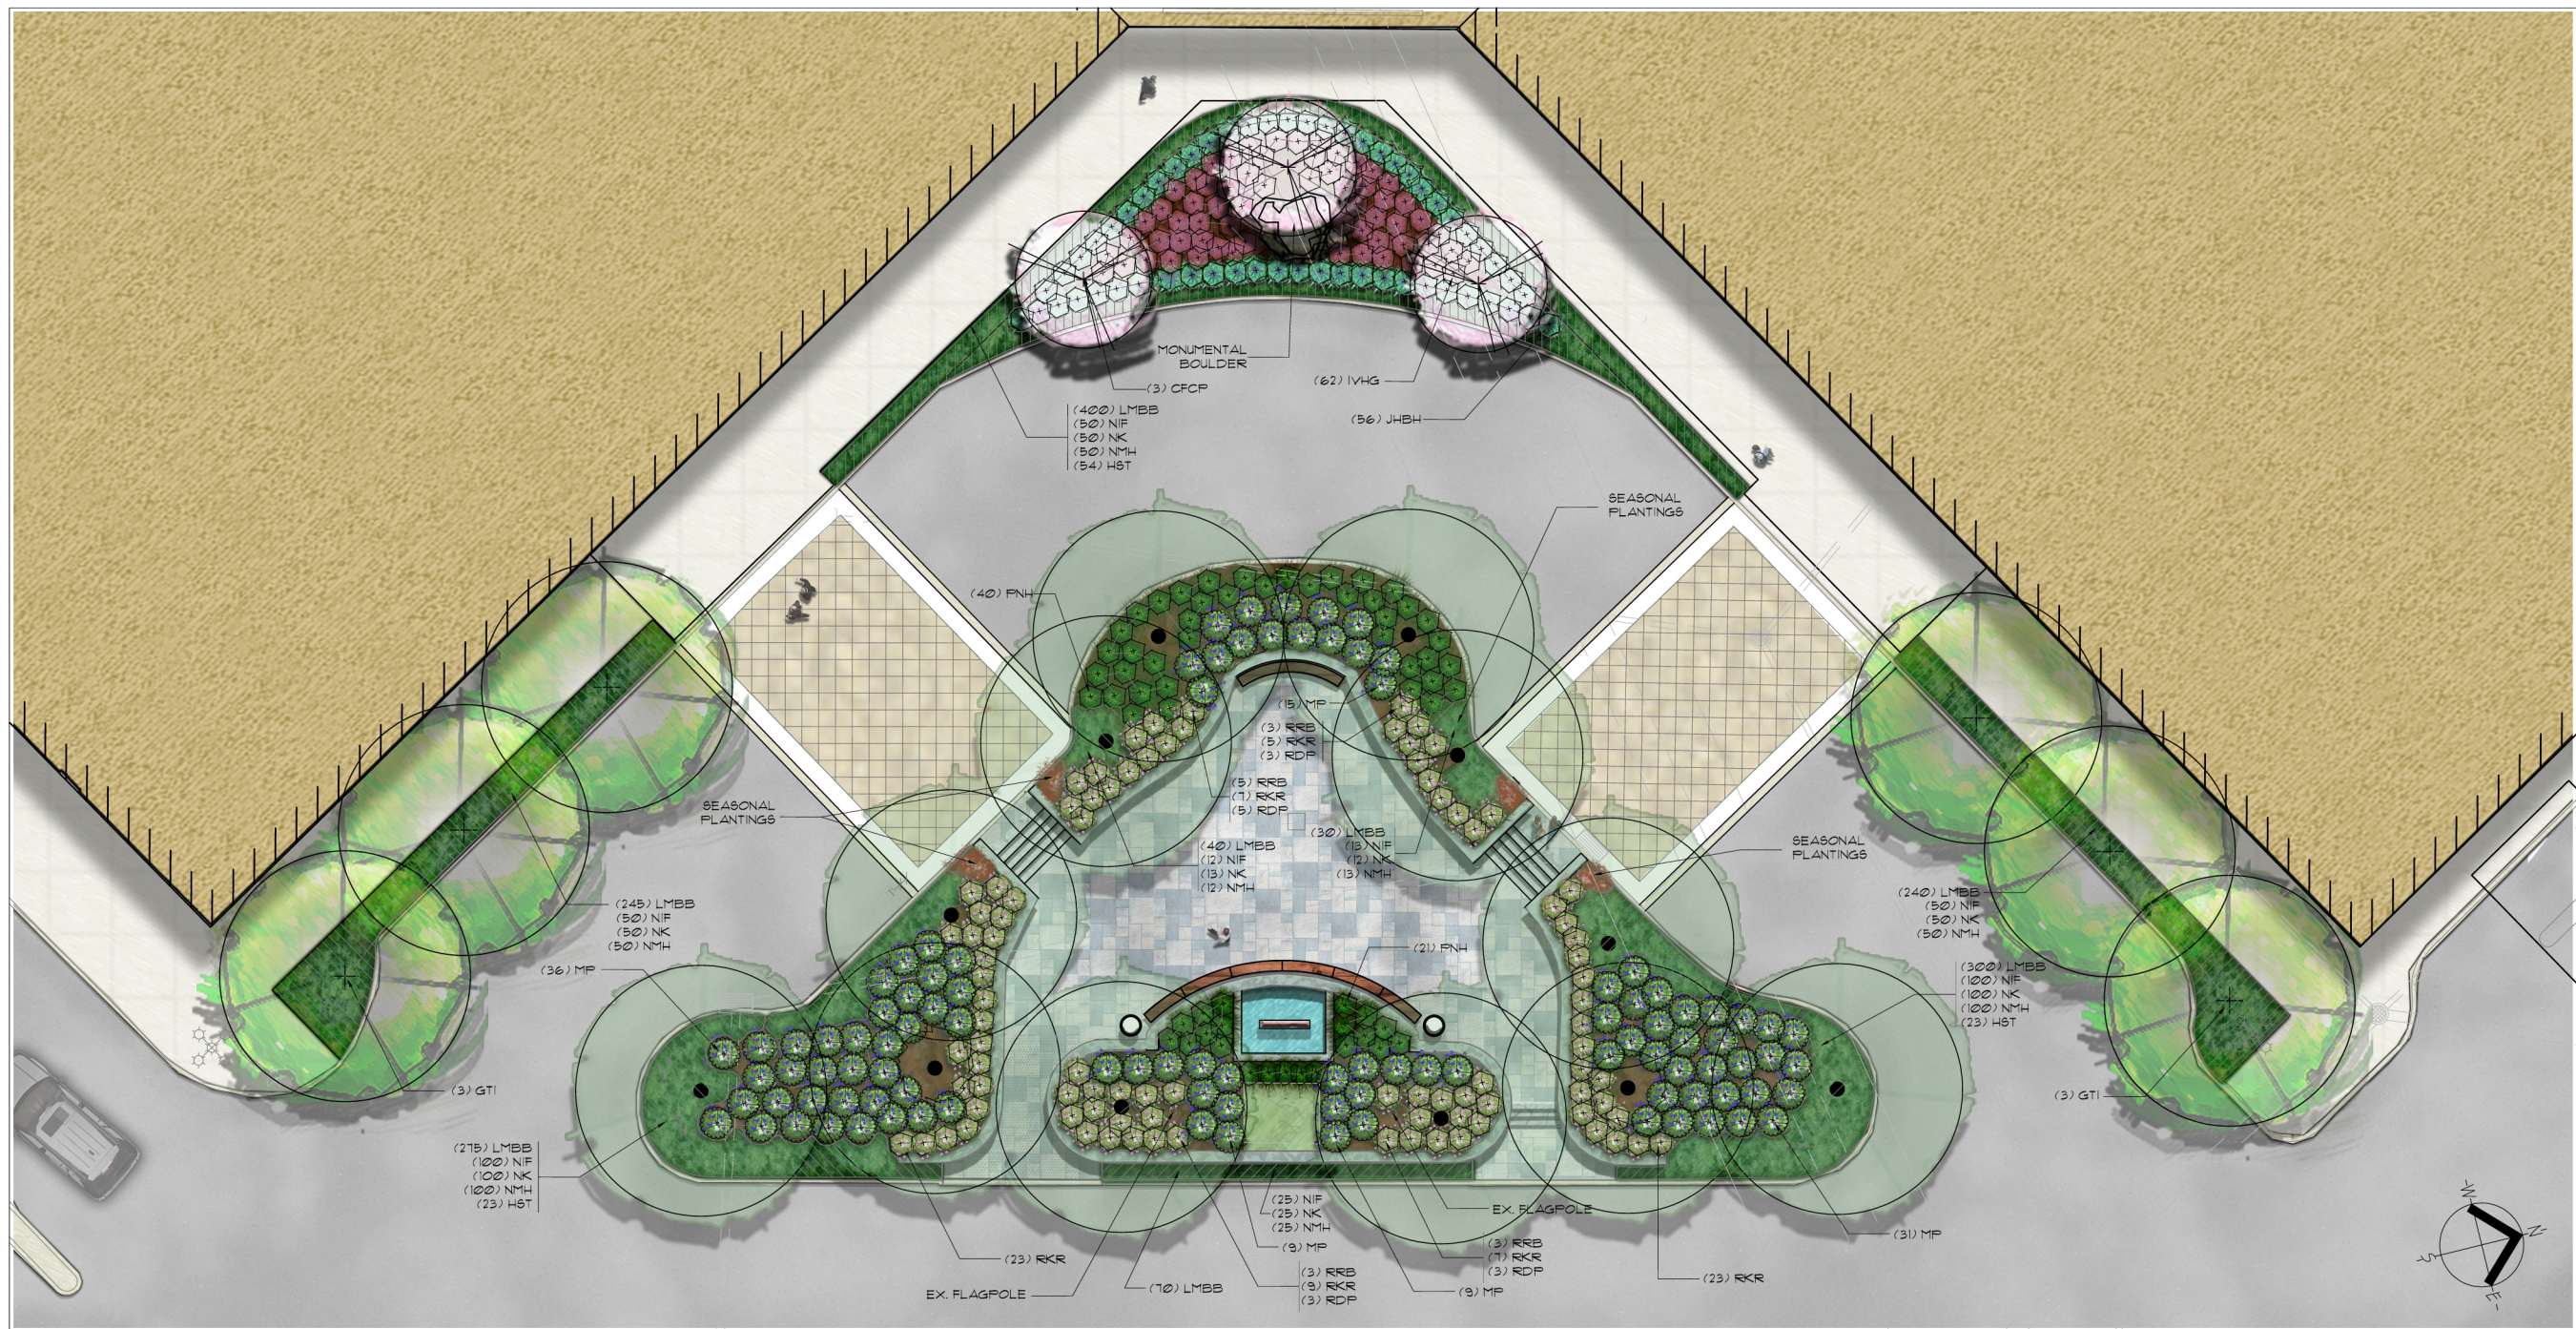

1
SP-4
PLAZA PLANTING PLAN
SCALE: 1" = 10'

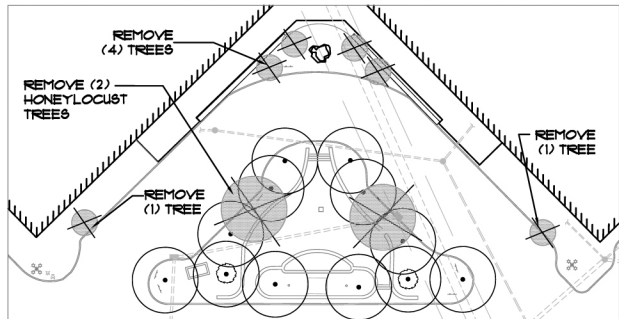

2
SP-4
PLAZA TREE REMOVALS
SCALE: 1" = 40'

This document is the exclusive property of Davies Associates Landscape Architects, LLC. The Document and the information it contains may not be reproduced or used for other than the specific project for which it was prepared without the explicit consent of Davies Associates Landscape Architects, LLC.
© 2012 All Rights Reserved
Davies Associates Landscape Architects, LLC


Bruce John Davies ASI, A, PP

Revisions:	No.	Date


PLAZA PLANTING PLAN

Meadows Office Complex

201 - 301 Rte. 17 North
Borough of Rutherford
Bergen County, New Jersey

Davies Associates Landscape Architects, LLC

NJ Licensed Landscape Architect #AS00075
New Jersey Professional Planner #L1 05404
364 Parsippany Road, Suite 7B
Parsippany, New Jersey 07054
Phone: (973) 206-1605
FAX: (973) 206-1606
Landscape Architecture Site Planning Urban Design

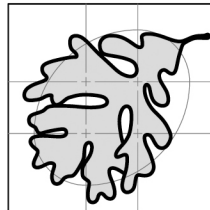

BJD File Number:	12-008
Comp. File Name:	Meadows Office Complex
Drawn By:	JEF
Checked By:	BJD
Date:	11/30/12
Scale:	1" = 10'

Drawing Number:

SP-3